


IWR OUTBUILDING LIGHT 3 WAY CONTROL WITH ENOCEAN LIGHT SWITCH

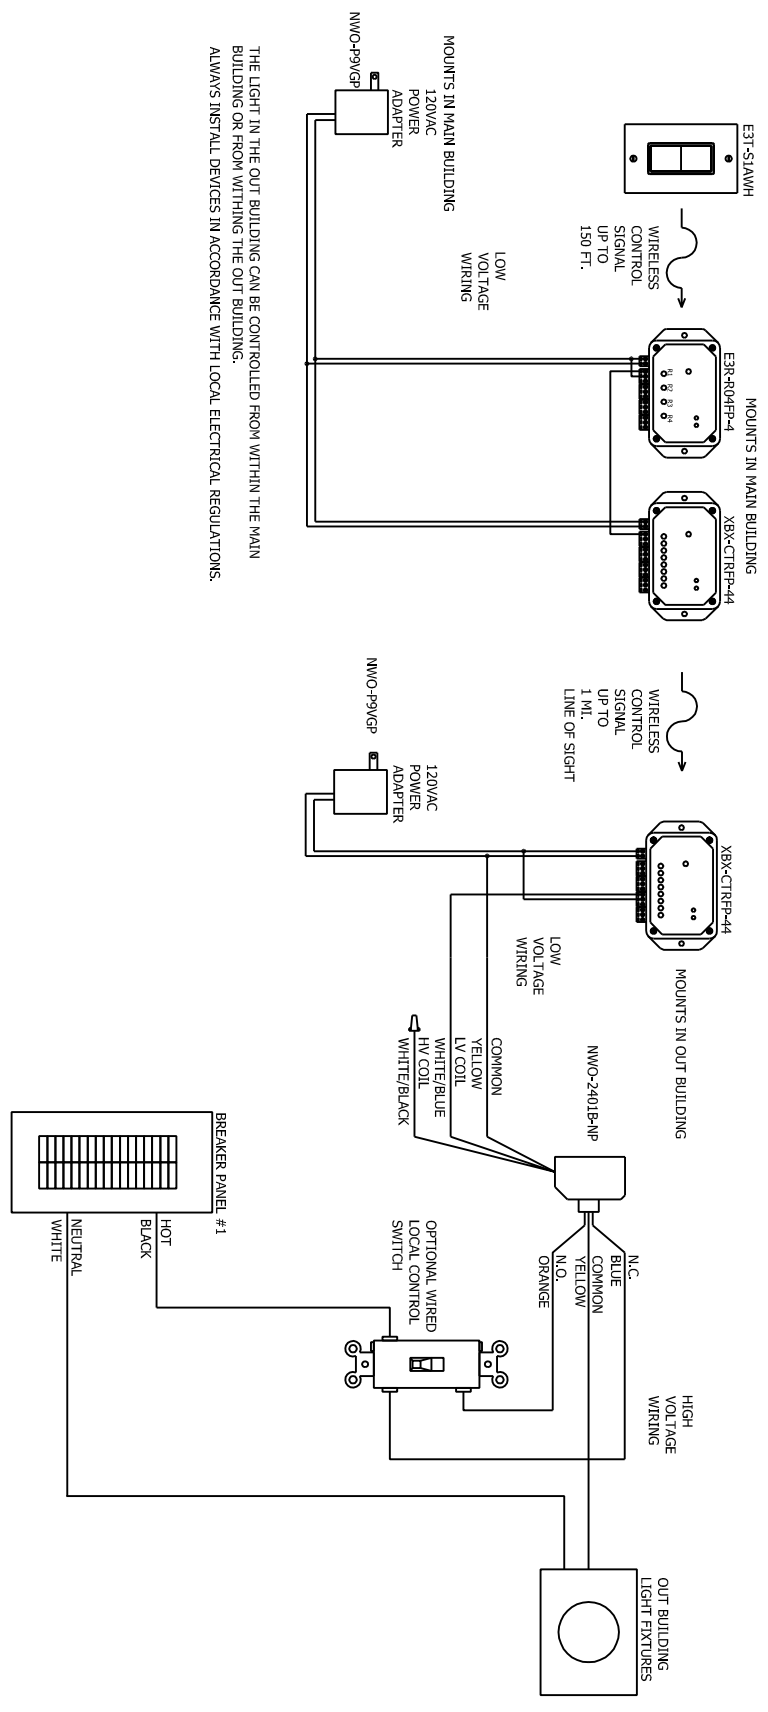

THE LIGHT IN THE OUT BUILDING CAN BE CONTROLLED FROM WITHIN THE MAIN BUILDING OR FROM WITHIN THE OUT BUILDING. ALWAYS INSTALL DEVICES IN ACCORDANCE WITH LOCAL ELECTRICAL REGULATIONS.

